
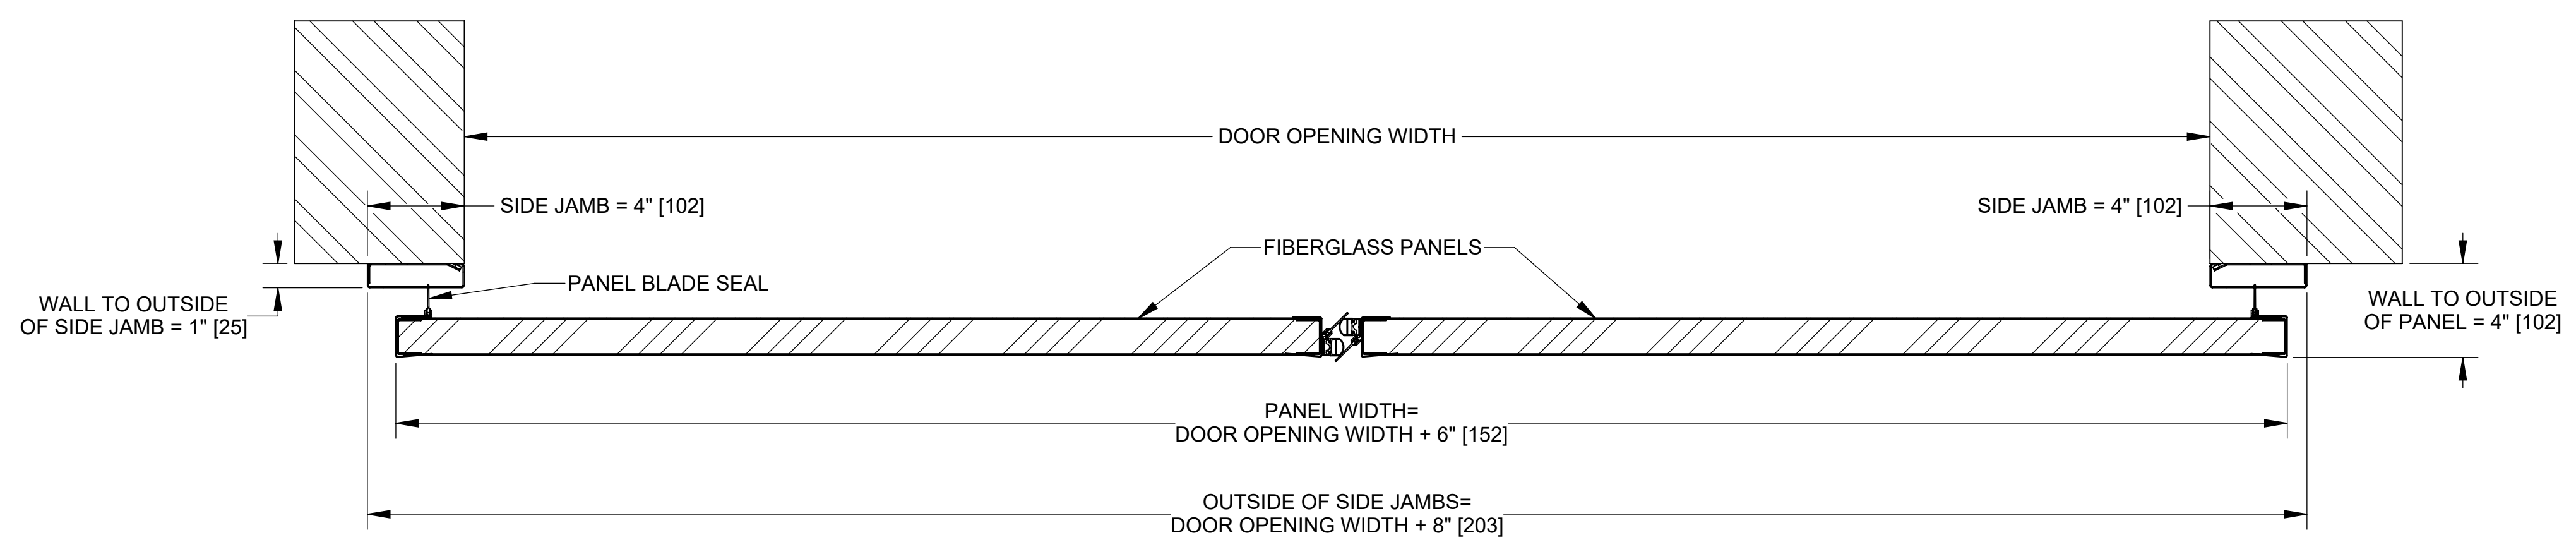
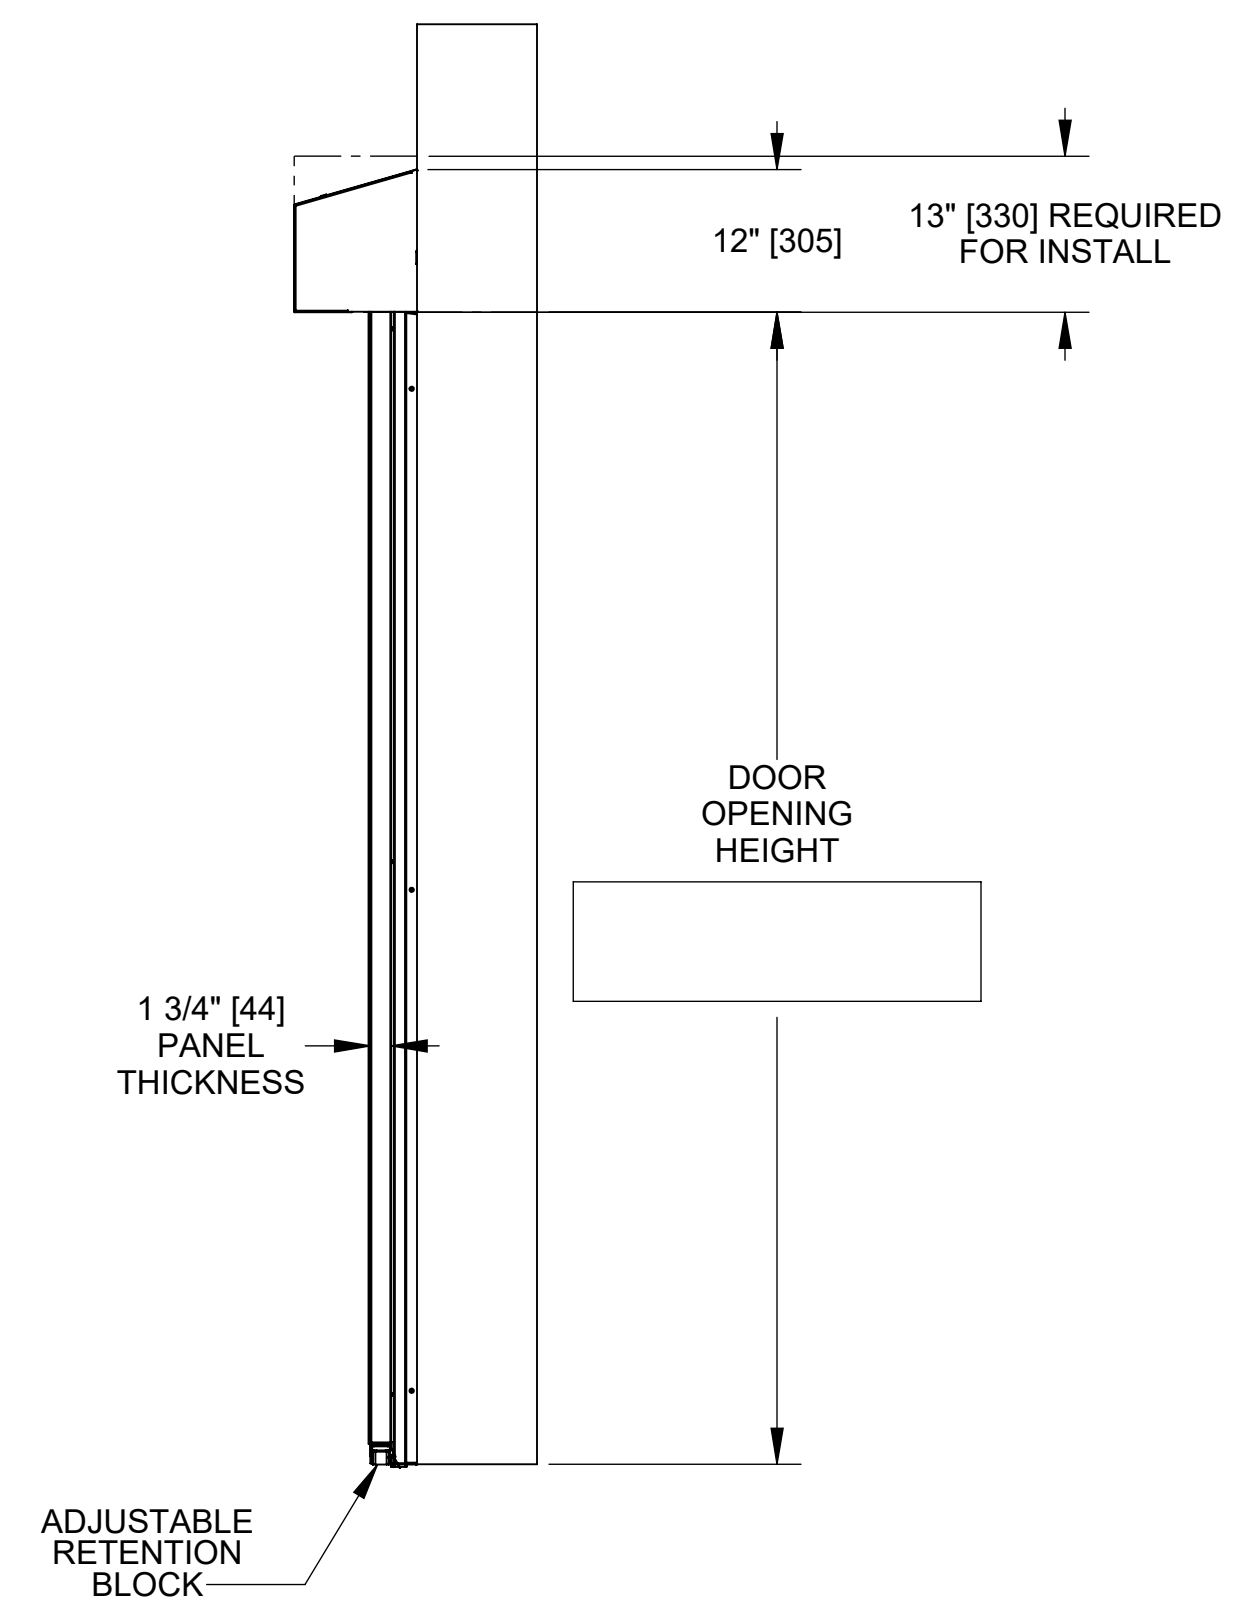


REVISION HISTORY				
REV.	DATE	NOTE	ECN	BY
-	9/5/2023	RELEASED	10735	DCV
A	5/13/2024	ICOMM4 RELEASE	10859	QWM

APPROVED  YES  NO  AS MARKED  
 APPROVED BY: \_\_\_\_\_  
 DATE: \_\_\_\_\_

VISION SIZE	
DOOR OPENING WIDTH < 92"	19" [483] W X 31" [787] H
DOOR OPENING WIDTH ≥ 92"	31" [787] W X 31" [787] H

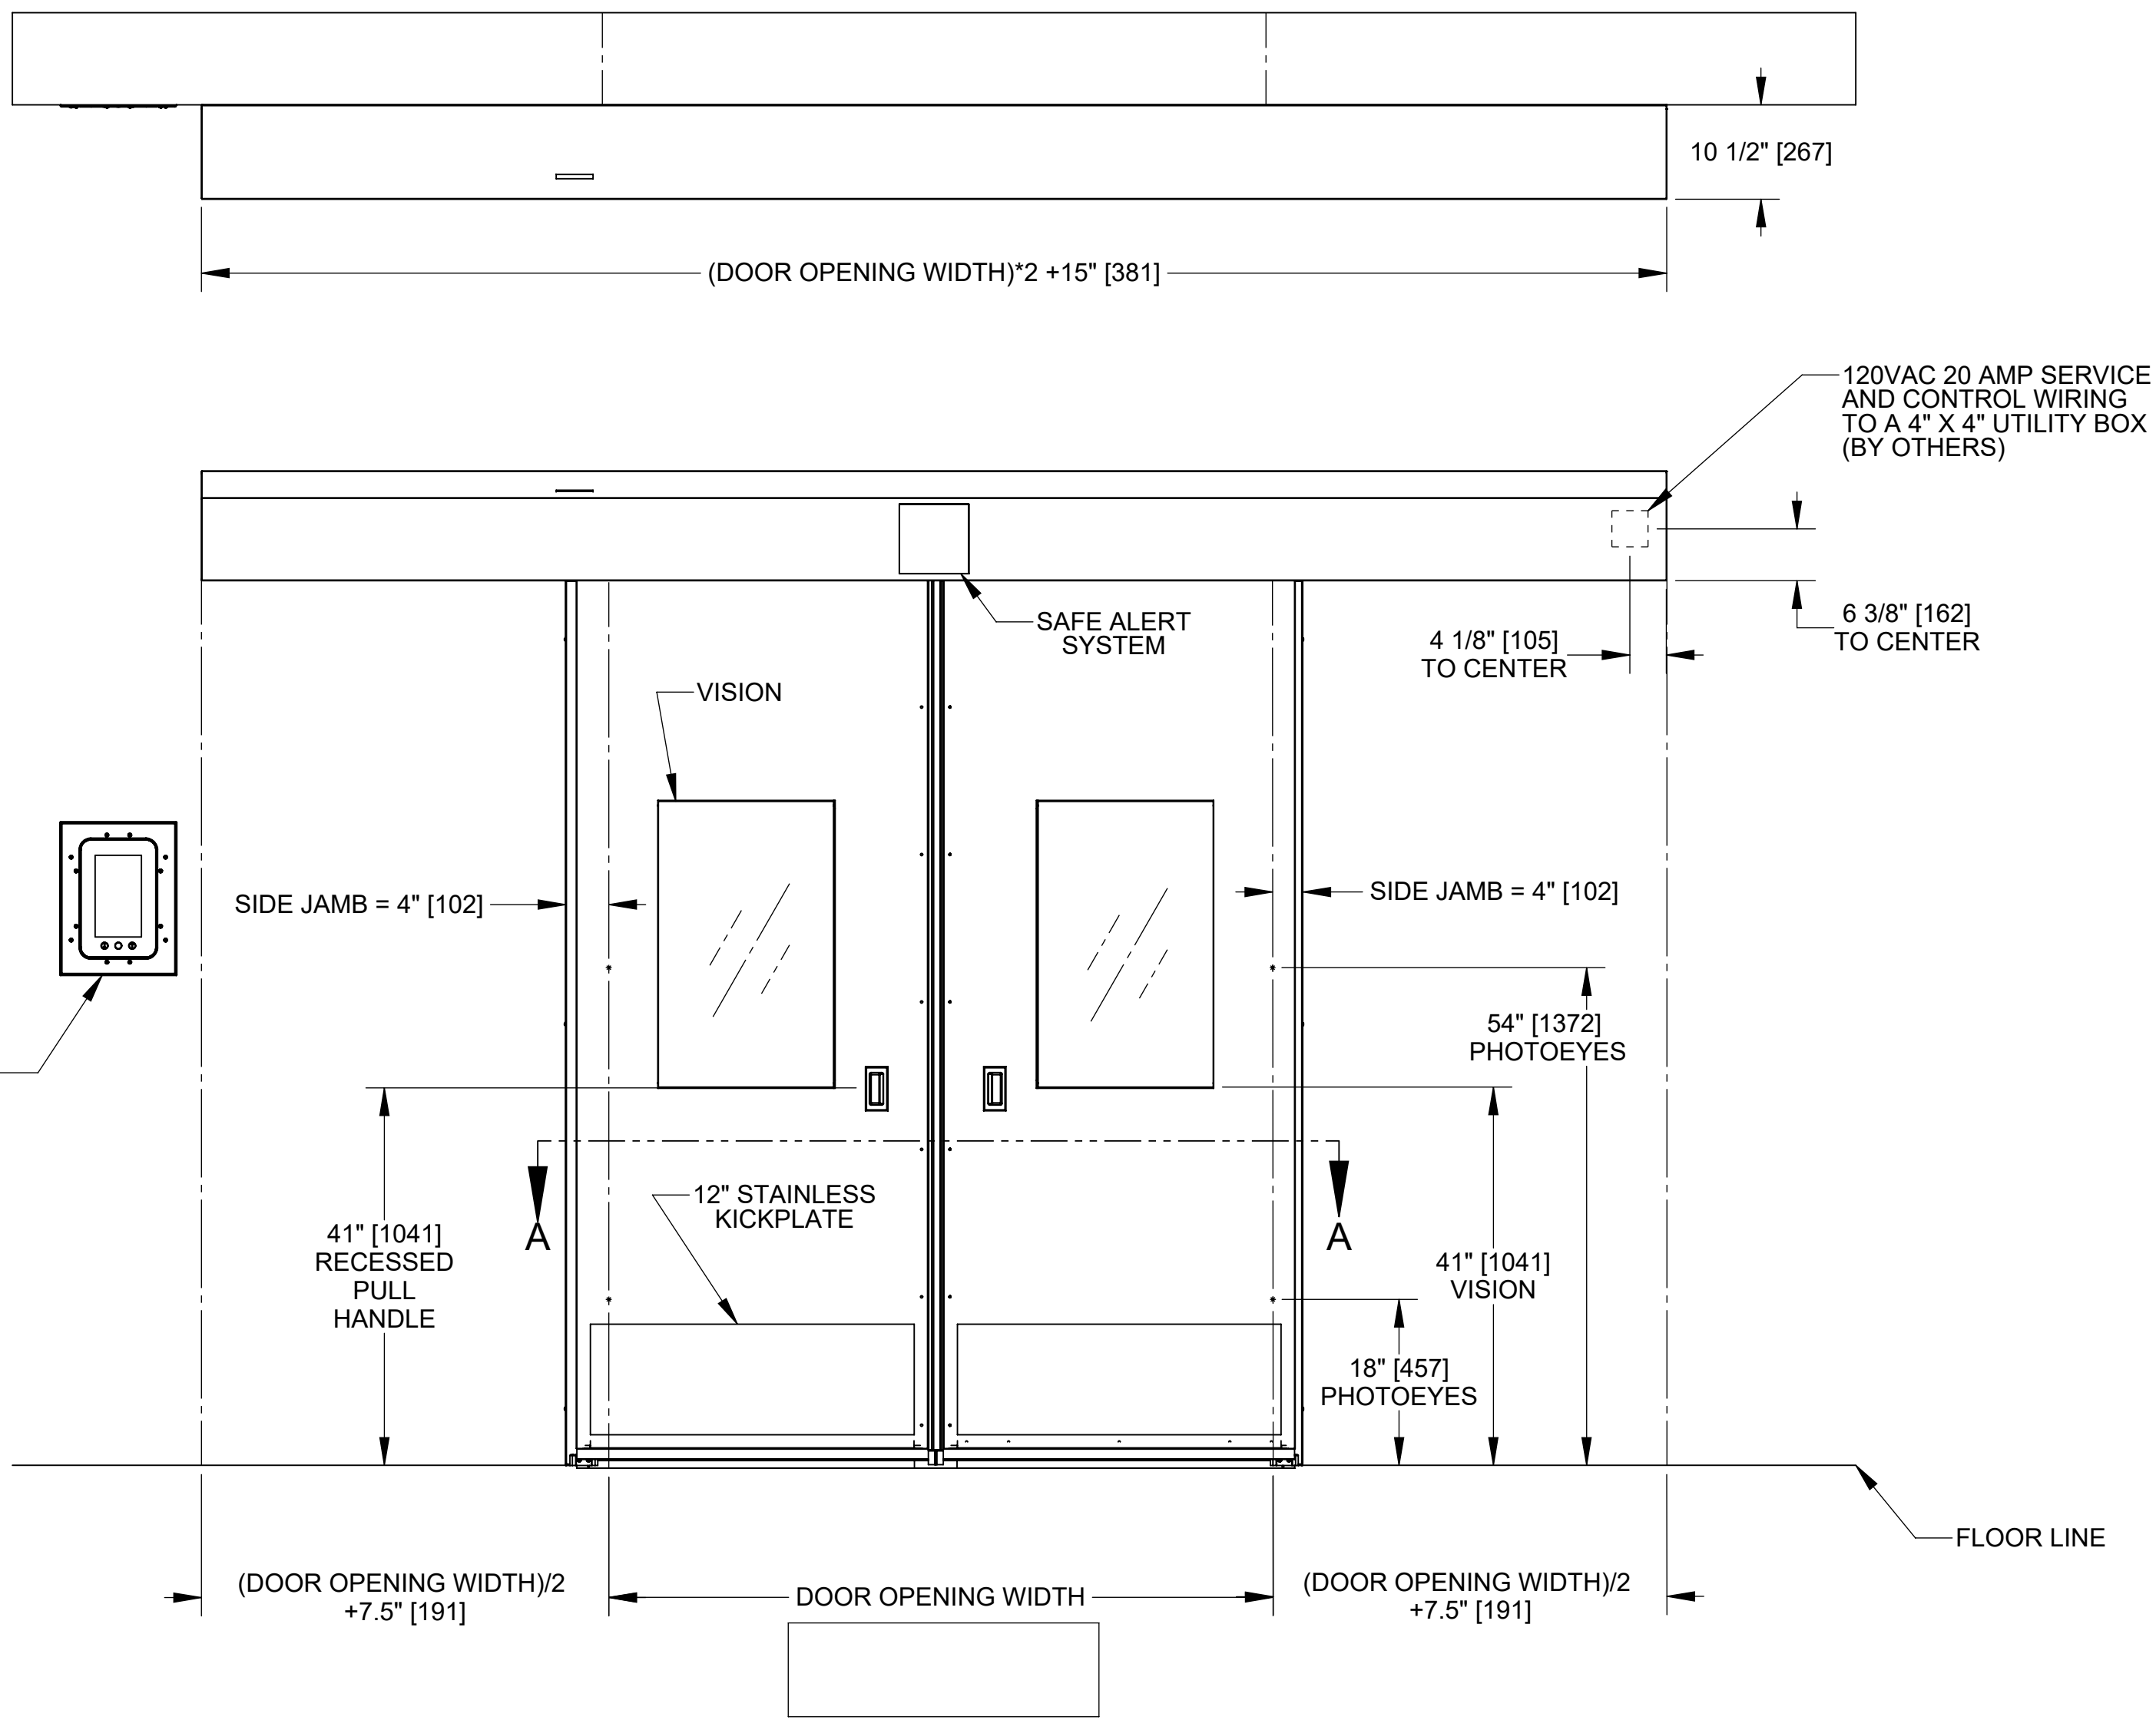

**NOTES:**  
 DIMENSIONS SHOWN IN [ ] ARE IN MILLIMETERS  
 CONSULT PRODUCT SELL/SPECIFICATION SHEET AND ORDER FORM FOR ADDITIONAL PRODUCT SPECIFICATIONS AND ALL AVAILABLE OPTIONS  
 SEE DRAWINGS 8832A001 AND 8832A003 FOR SINGLE SLIDE DOOR

<b>CONFIDENTIAL</b>		UNLESS OTHERWISE SPECIFIED DIMENSIONS ARE IN INCHES.		MATERIAL		DRAWN BY DCV		<b>RITE-HITE® DOORS INC.</b>	
THIS DOCUMENT IS THE PROPERTY OF RITE-HITE® DOORS INC. SUBJECT MATTER HEREIN IS CONFIDENTIAL. DO NOT USE, REPRODUCE, COPY OR DISCLOSE EXCEPT WITH WRITTEN CONSENT OF RITE-HITE® DOORS INC.		TOLERANCES: X = ±.050 XX = ±.010 XXX = ±.005 ANGLE = ±1.0°		DRAWN DATE 07/24/2023		DATE ISSUED 8/17/2023			
© 2010 RITE-HITE® DOORS INC.		THIRD ANGLE PROJECTION		REFERENCE		TITLE		REV	
				ALL SHEETS ARE THE SAME REVISION STATUS		ISO CLEAN ARCHITECTURAL APPROVAL BIPART		A	
				DO NOT SCALE DRAWING		SIZE MODEL D ISOCL		DWG NO 8832A002	
						SCALE 1:16		PART# -	
								SHEET 1 OF 1	